


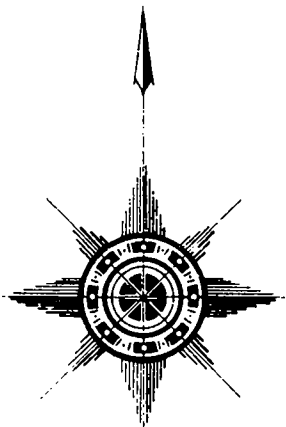


R. G. MACMORRAN,
CHIEF DRAINAGE ENGINEER.



REFERENCE.

- Completed drains - ———
- Existing drains to be dredged - - - - -
- Existing roads -
- Existing stop-banks - - - - -
- Excluded area - - - - -
- Amended area - - - - -

Work as standing at end of 31st March, 1929.

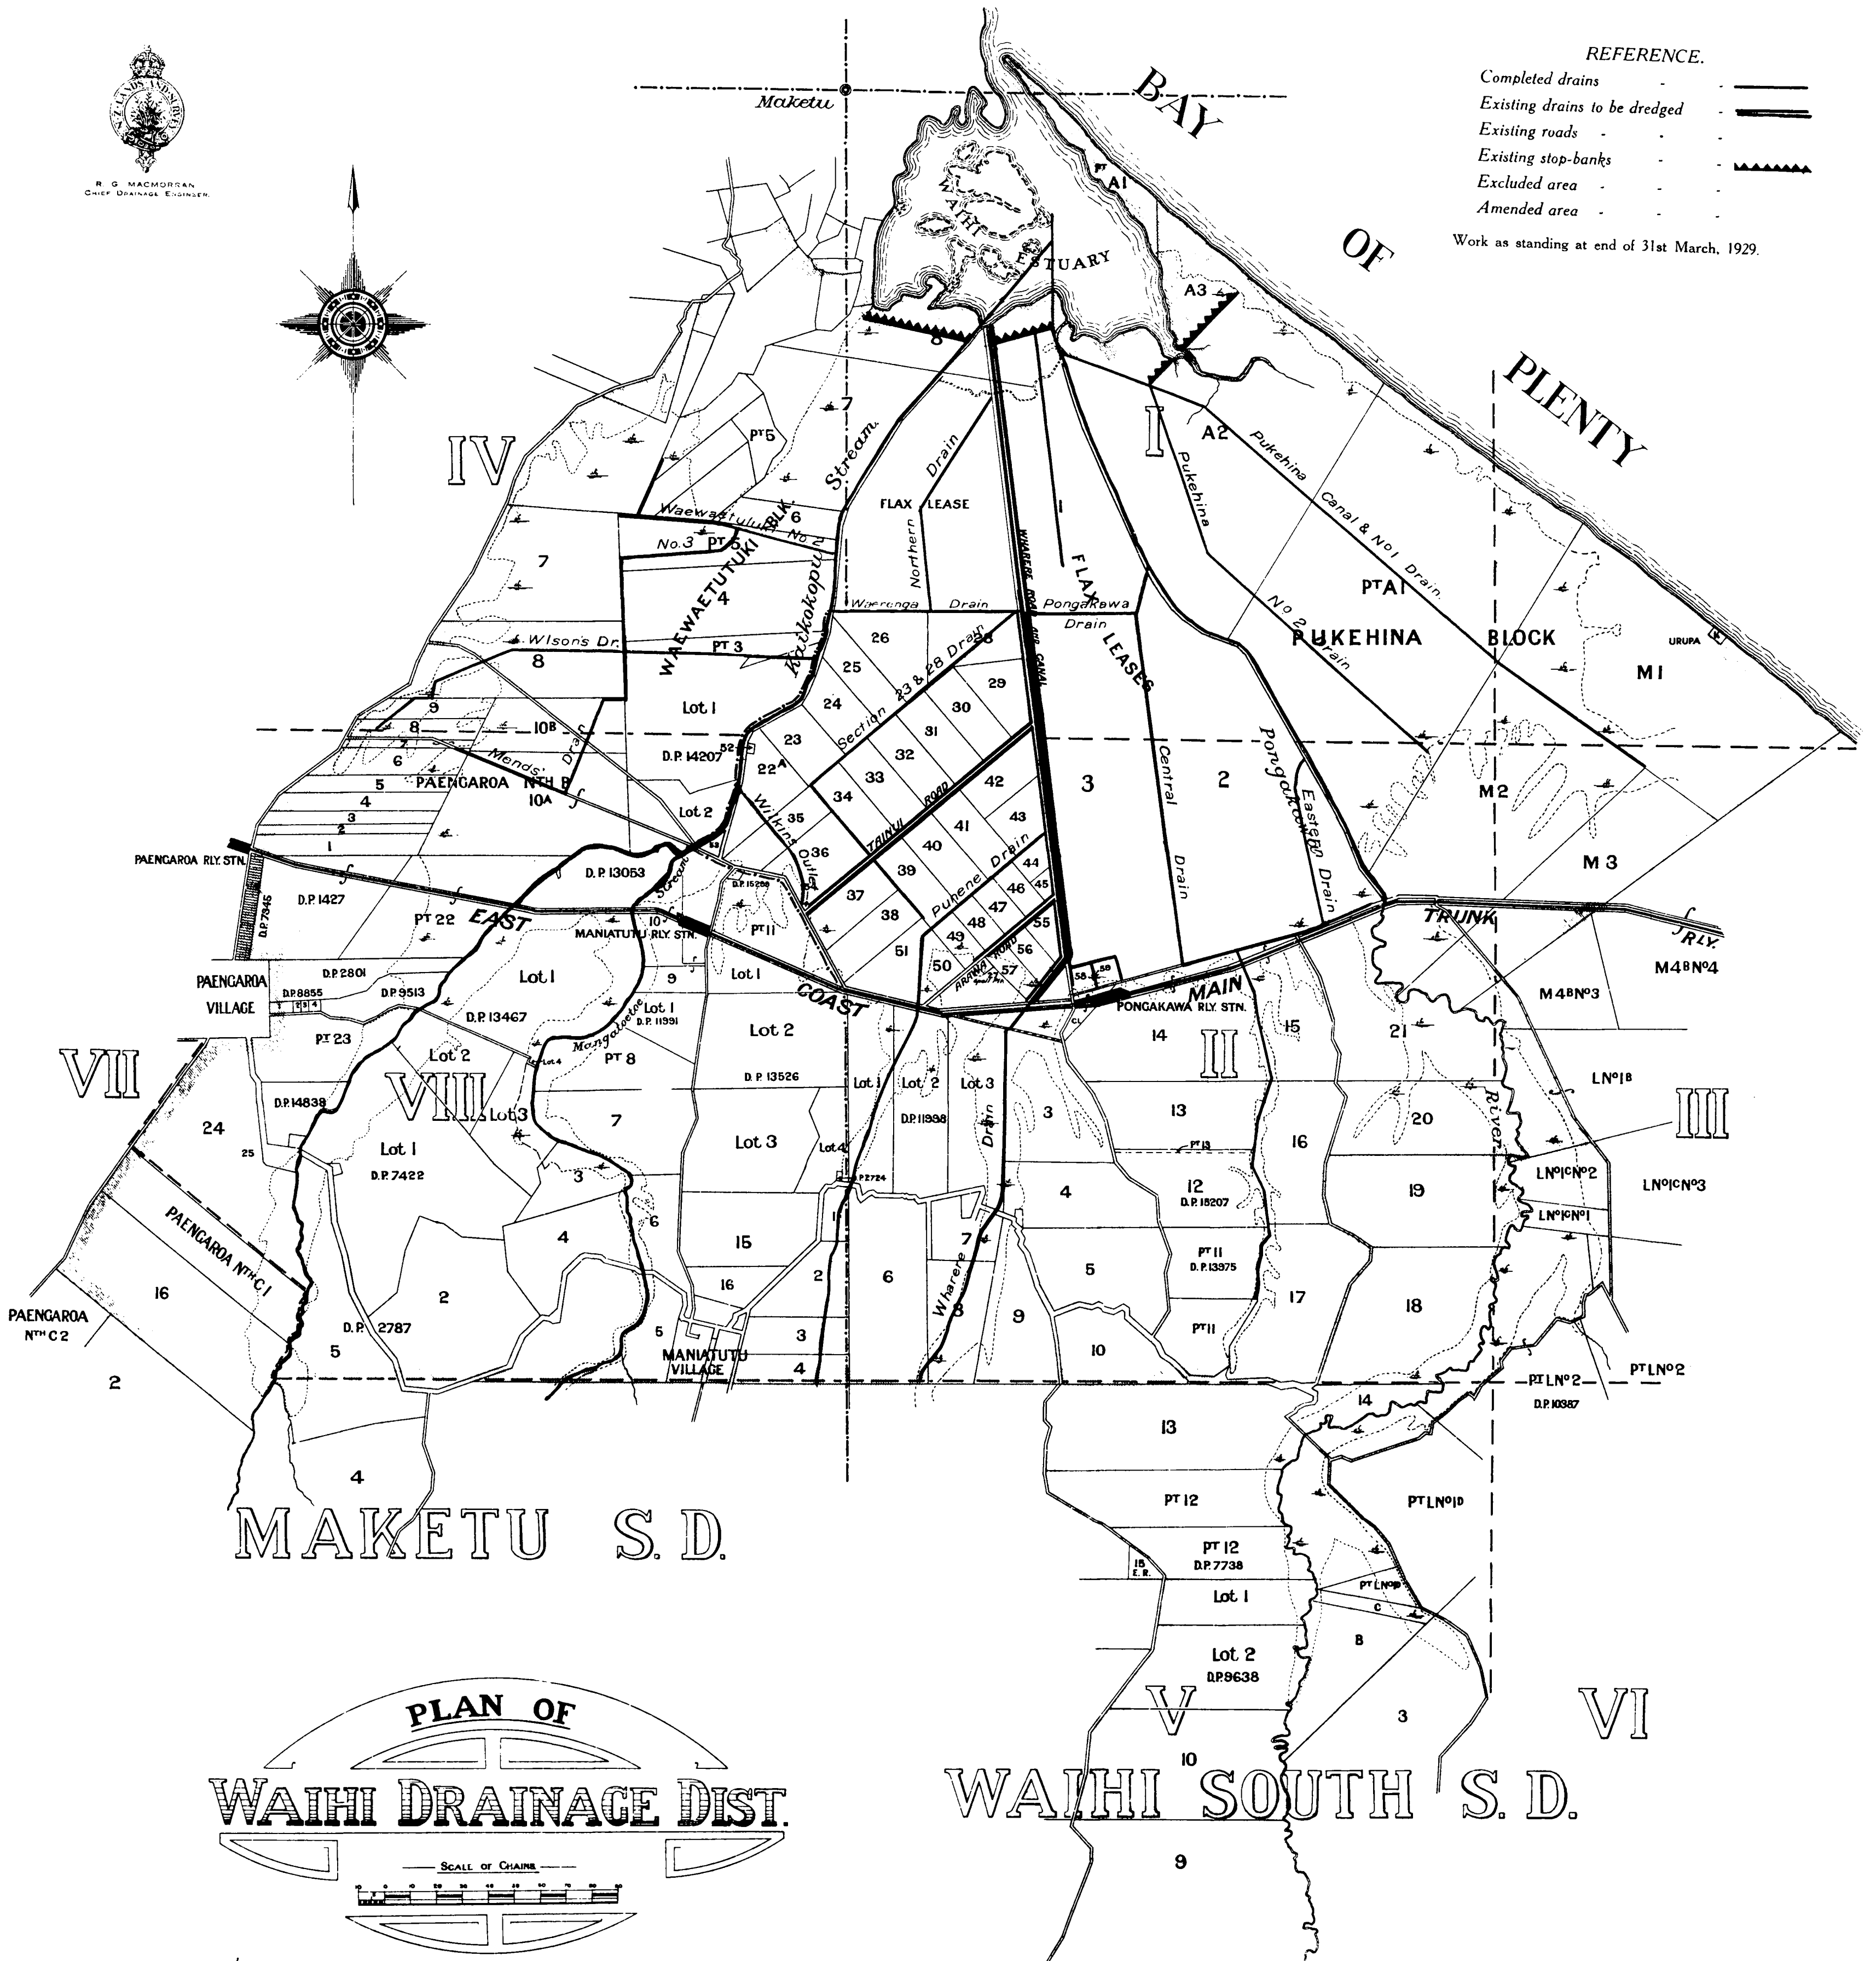

PLAN OF
WAIHI DRAINAGE DIST.

