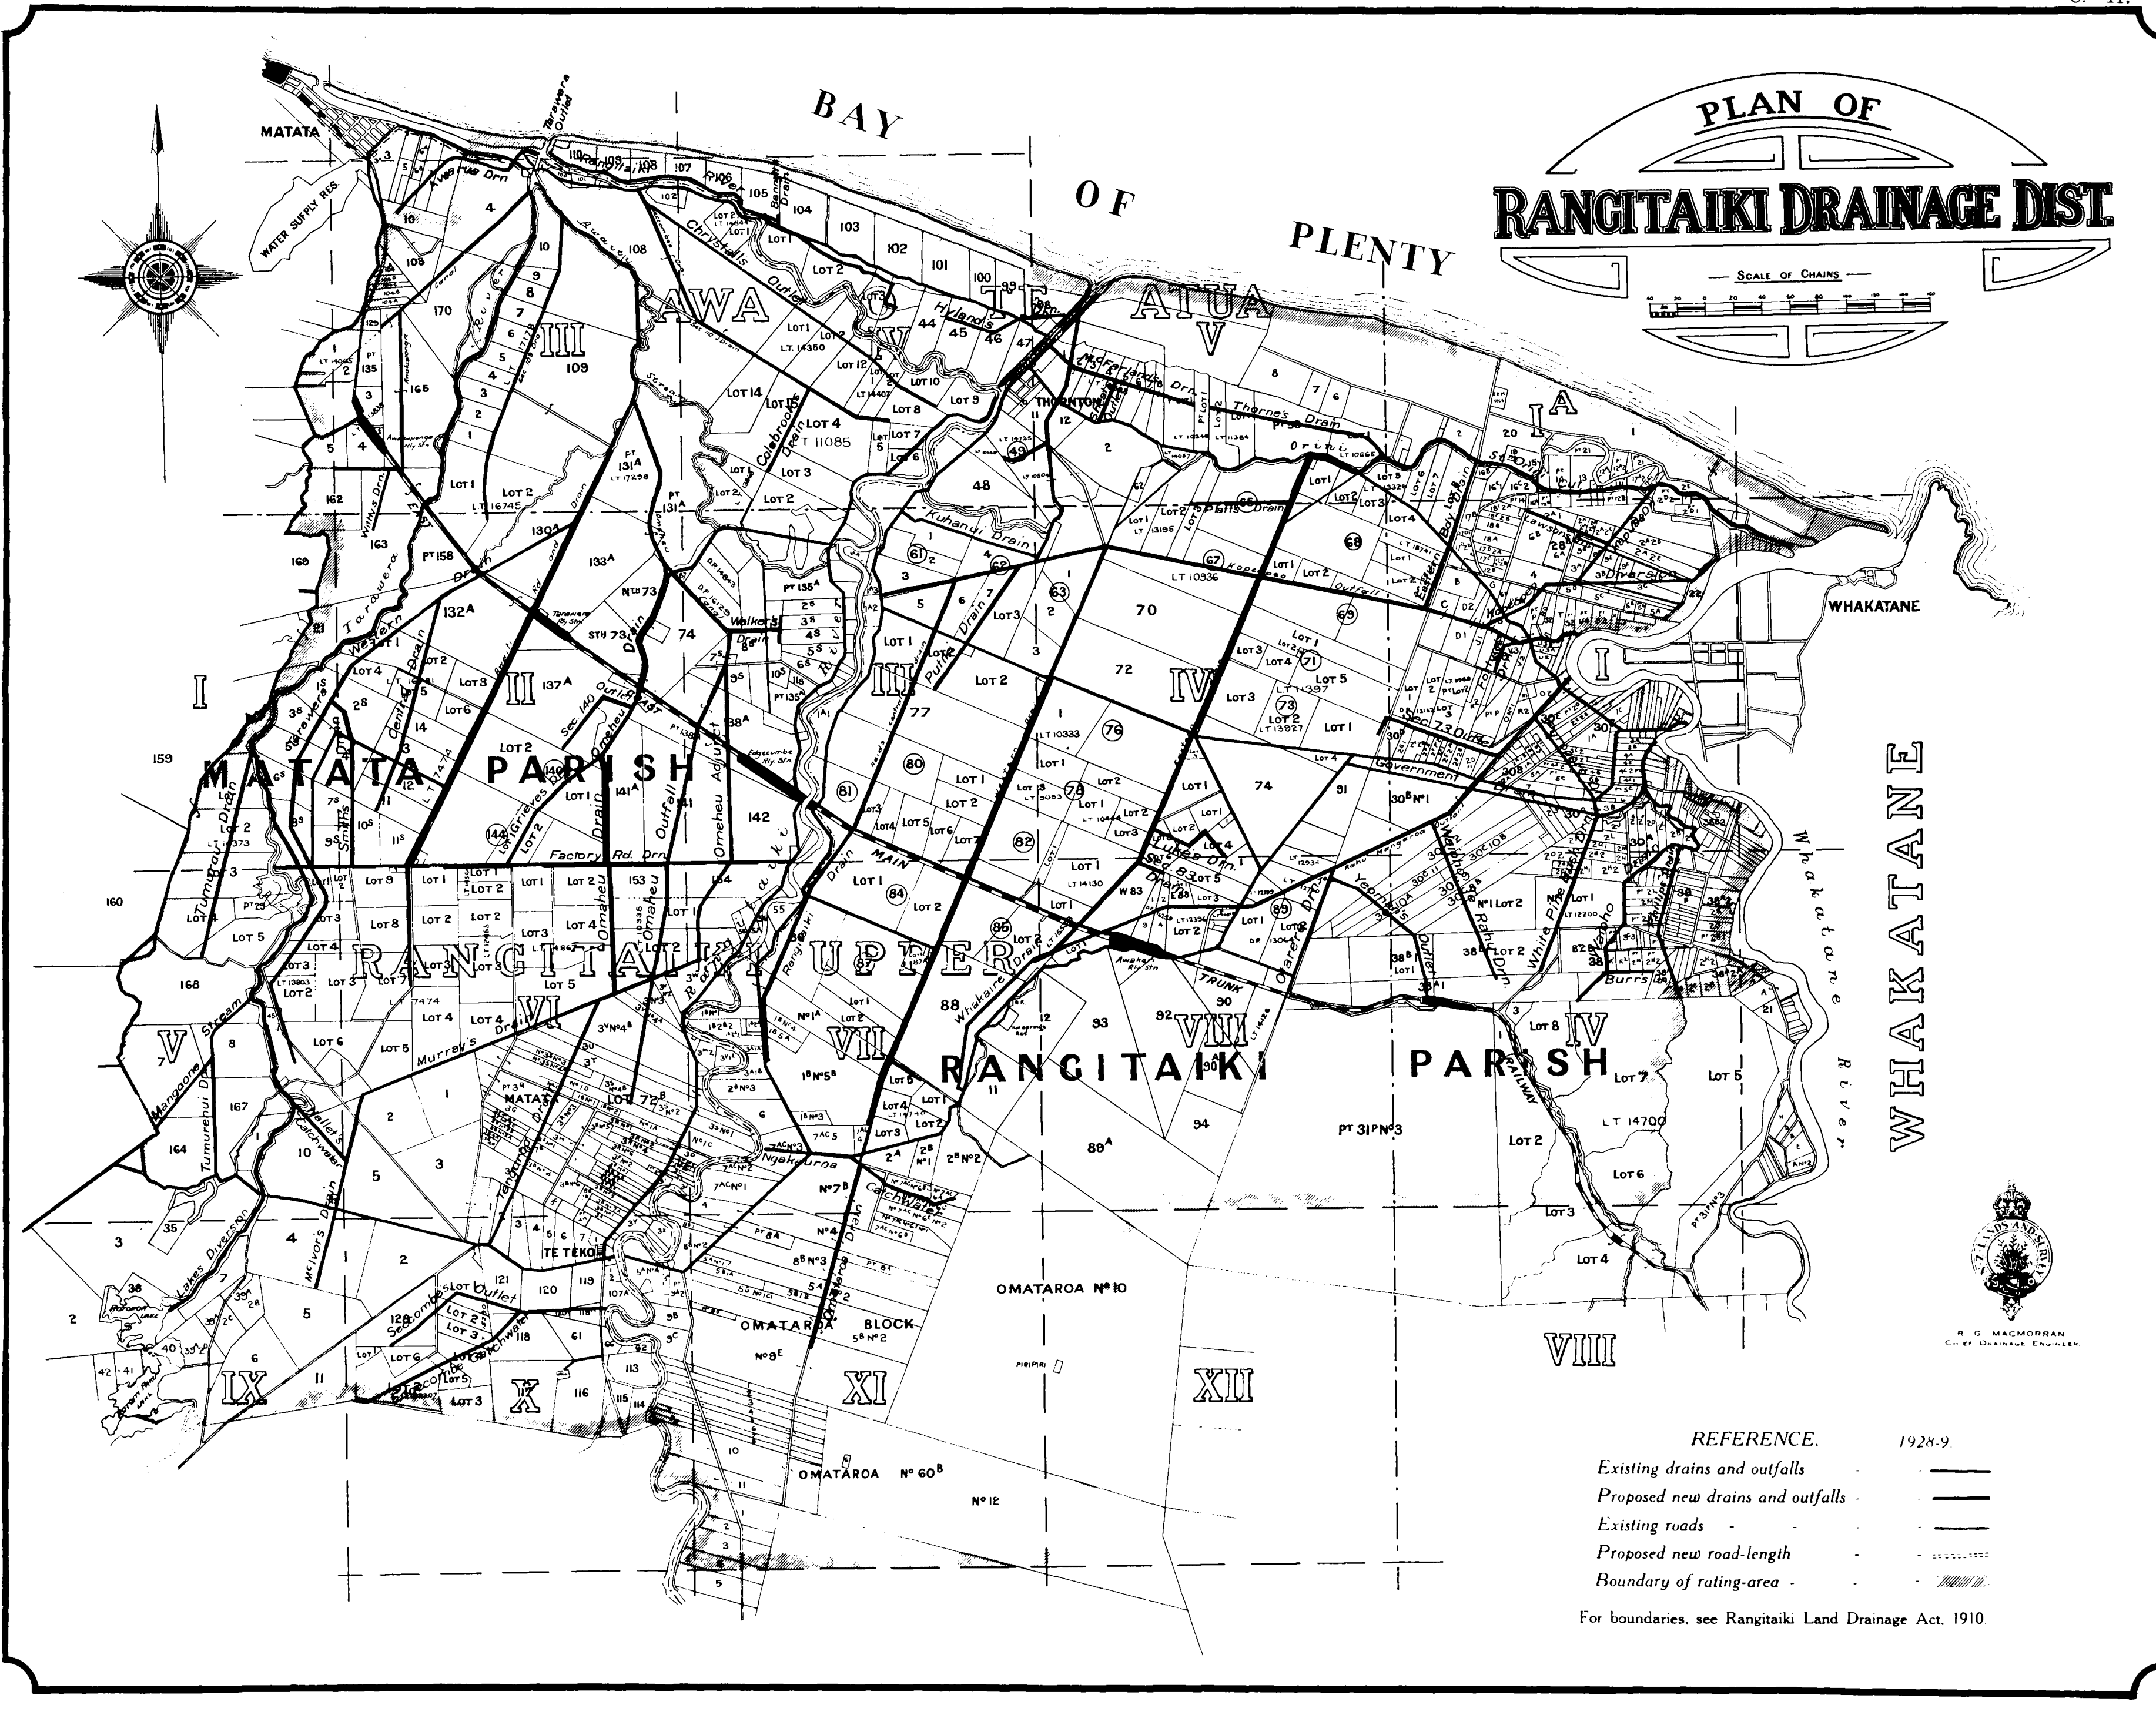
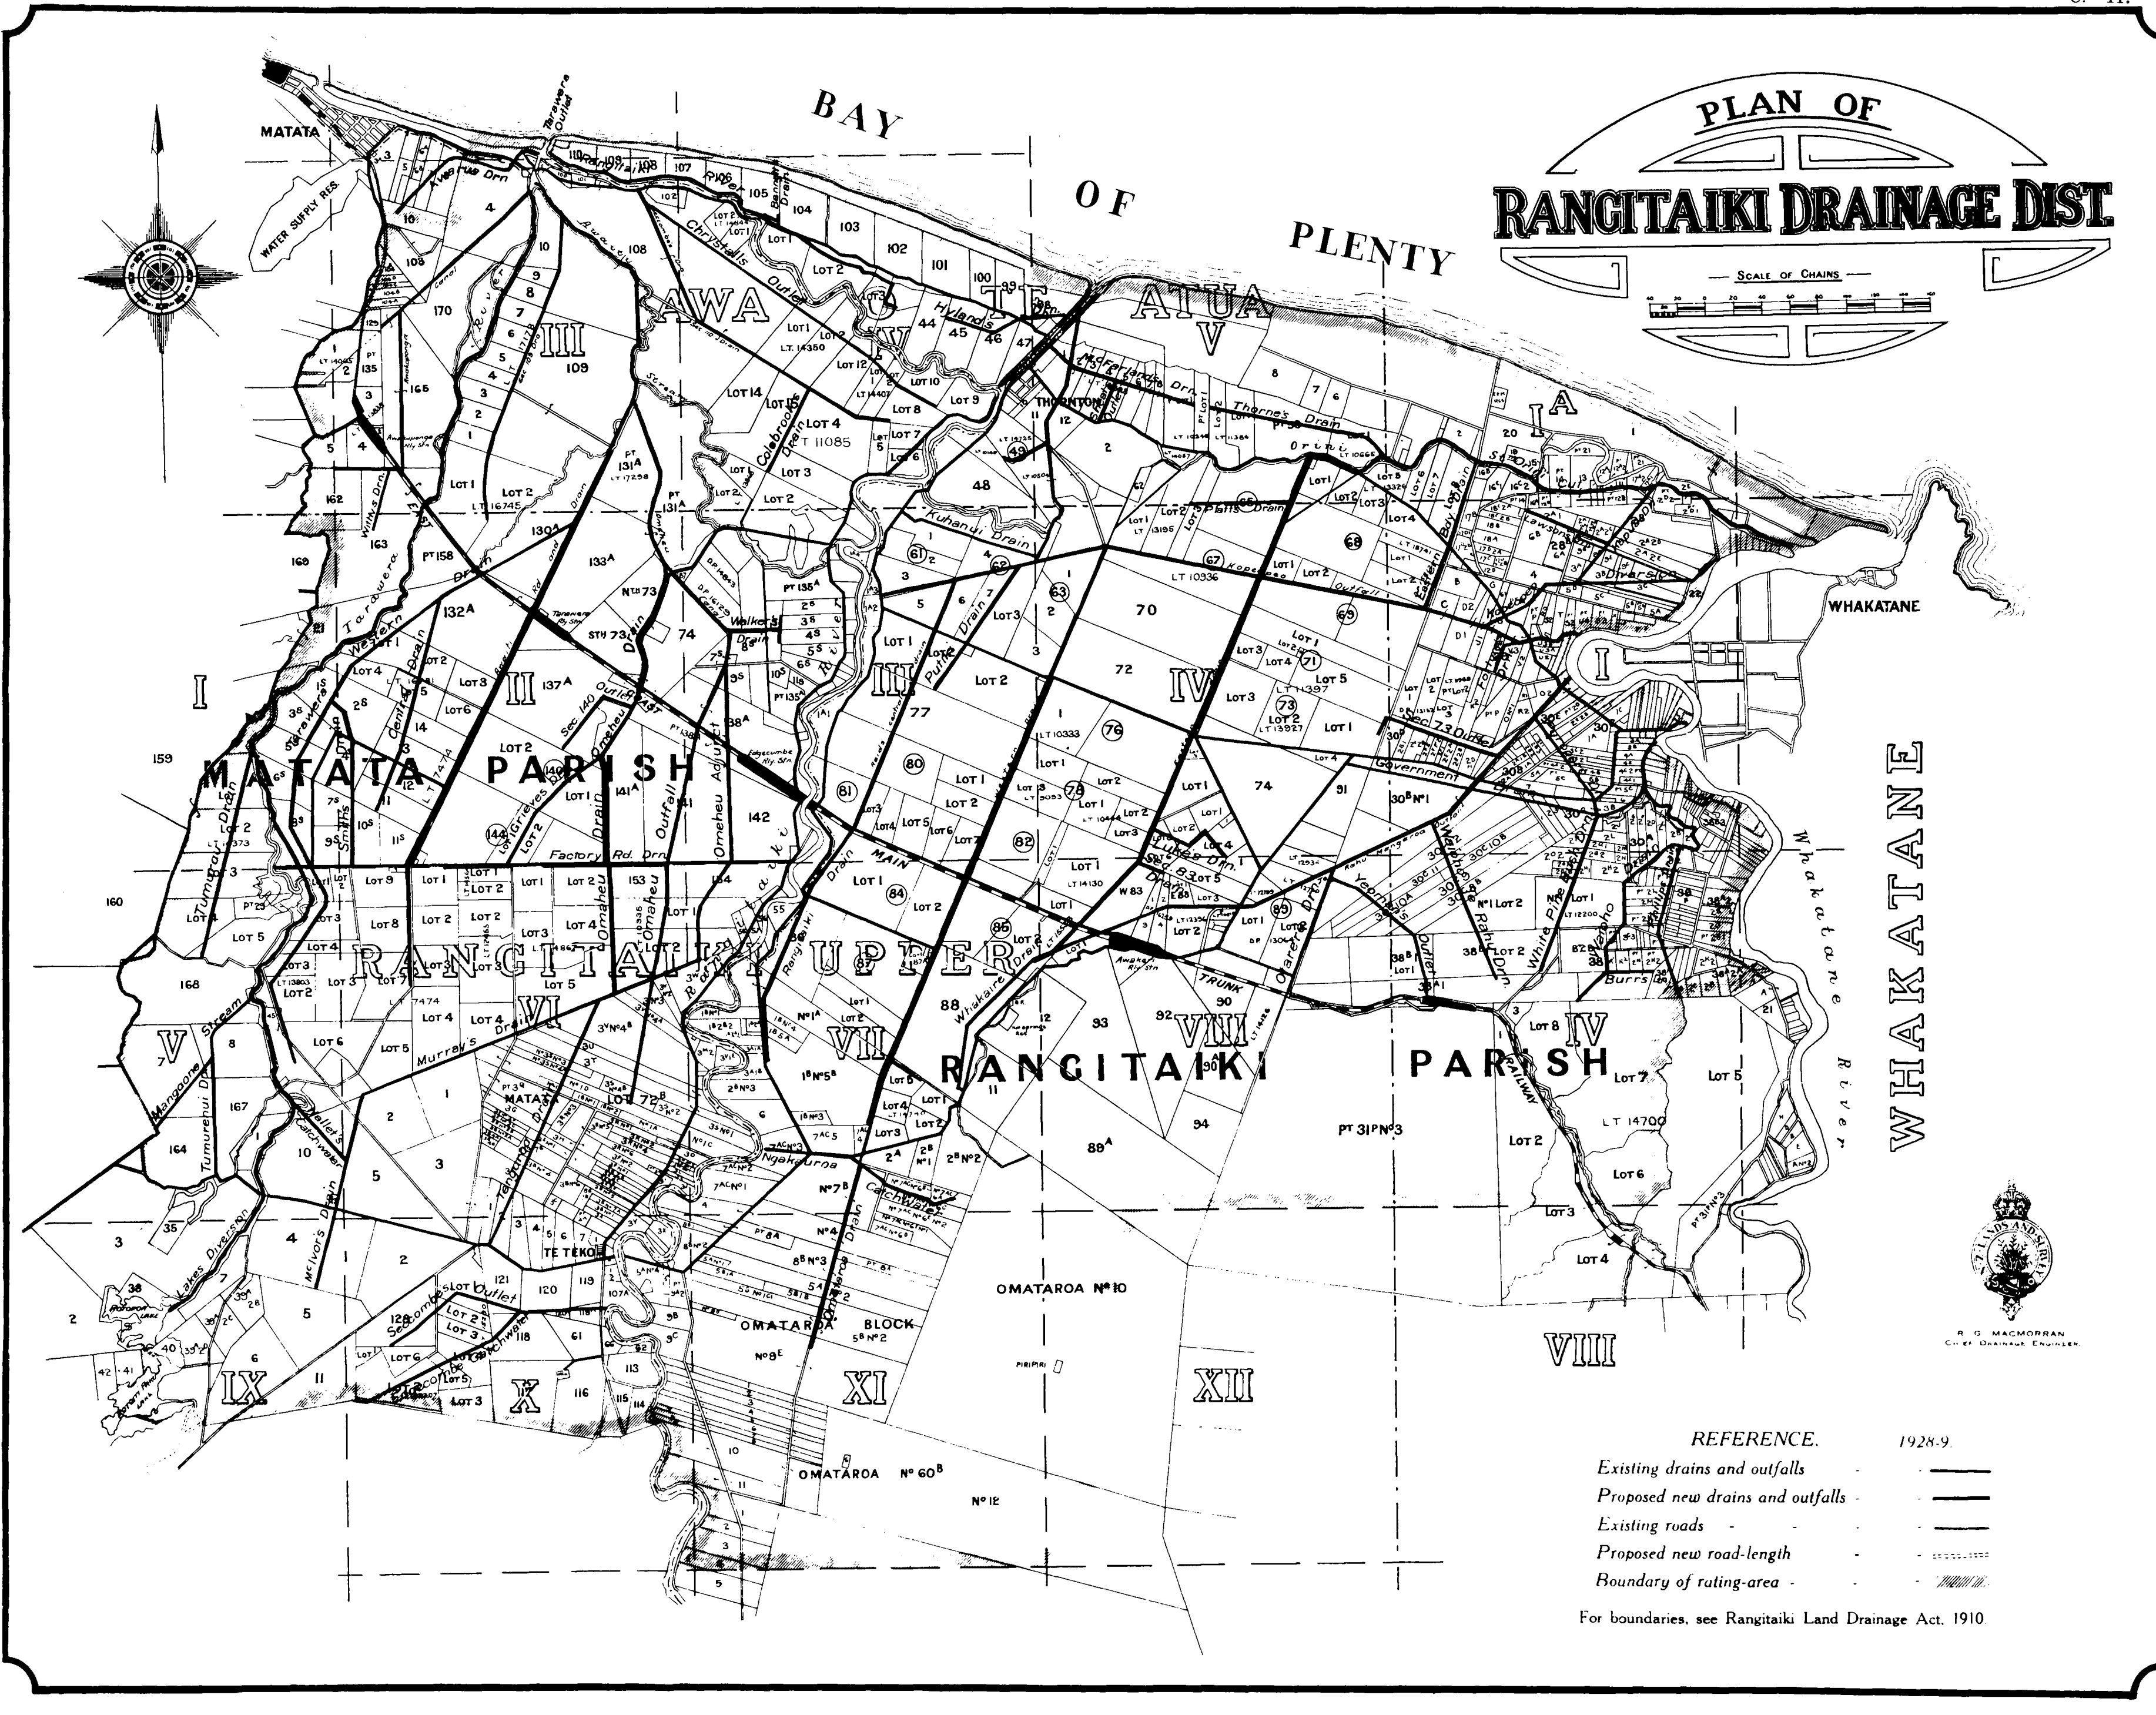


[illegible][illegible]

PLAN OF RANGITAIKI DRAINAGE DIST

— SCALE OF CHAINS —

REFERENCE. 1928-9.

Existing drains and outfalls - - - - -

Proposed new drains and outfalls - - - - -

Existing roads - - - - -

Proposed new road-length - - - - -

Boundary of rating-area - - - - -

For boundaries, see Rangitiki Land Drainage Act, 1910

